

 **FIRST FLOOR PLAN - BUILDING B - H.V.A.C.**
SCALE: 1/8" = 1'-0"




FIRST FLOOR PLAN - BUILDING A - H.V.A.C. - ALTERNATE #1
 SCALE: 1/8" = 1'-0"



MDITS COOPERATIVE DATA CENTER
 MISSISSIPPI DEPARTMENT OF INFORMATION TECHNOLOGY SERVICES
 JACKSON, MISSISSIPPI
 BUREAU OF BUILDING, GROUNDS AND REAL PROPERTY MANAGEMENT

DRAWN: TEG
 FILE: #0411
M3.1A
 FEB. 20, 2007


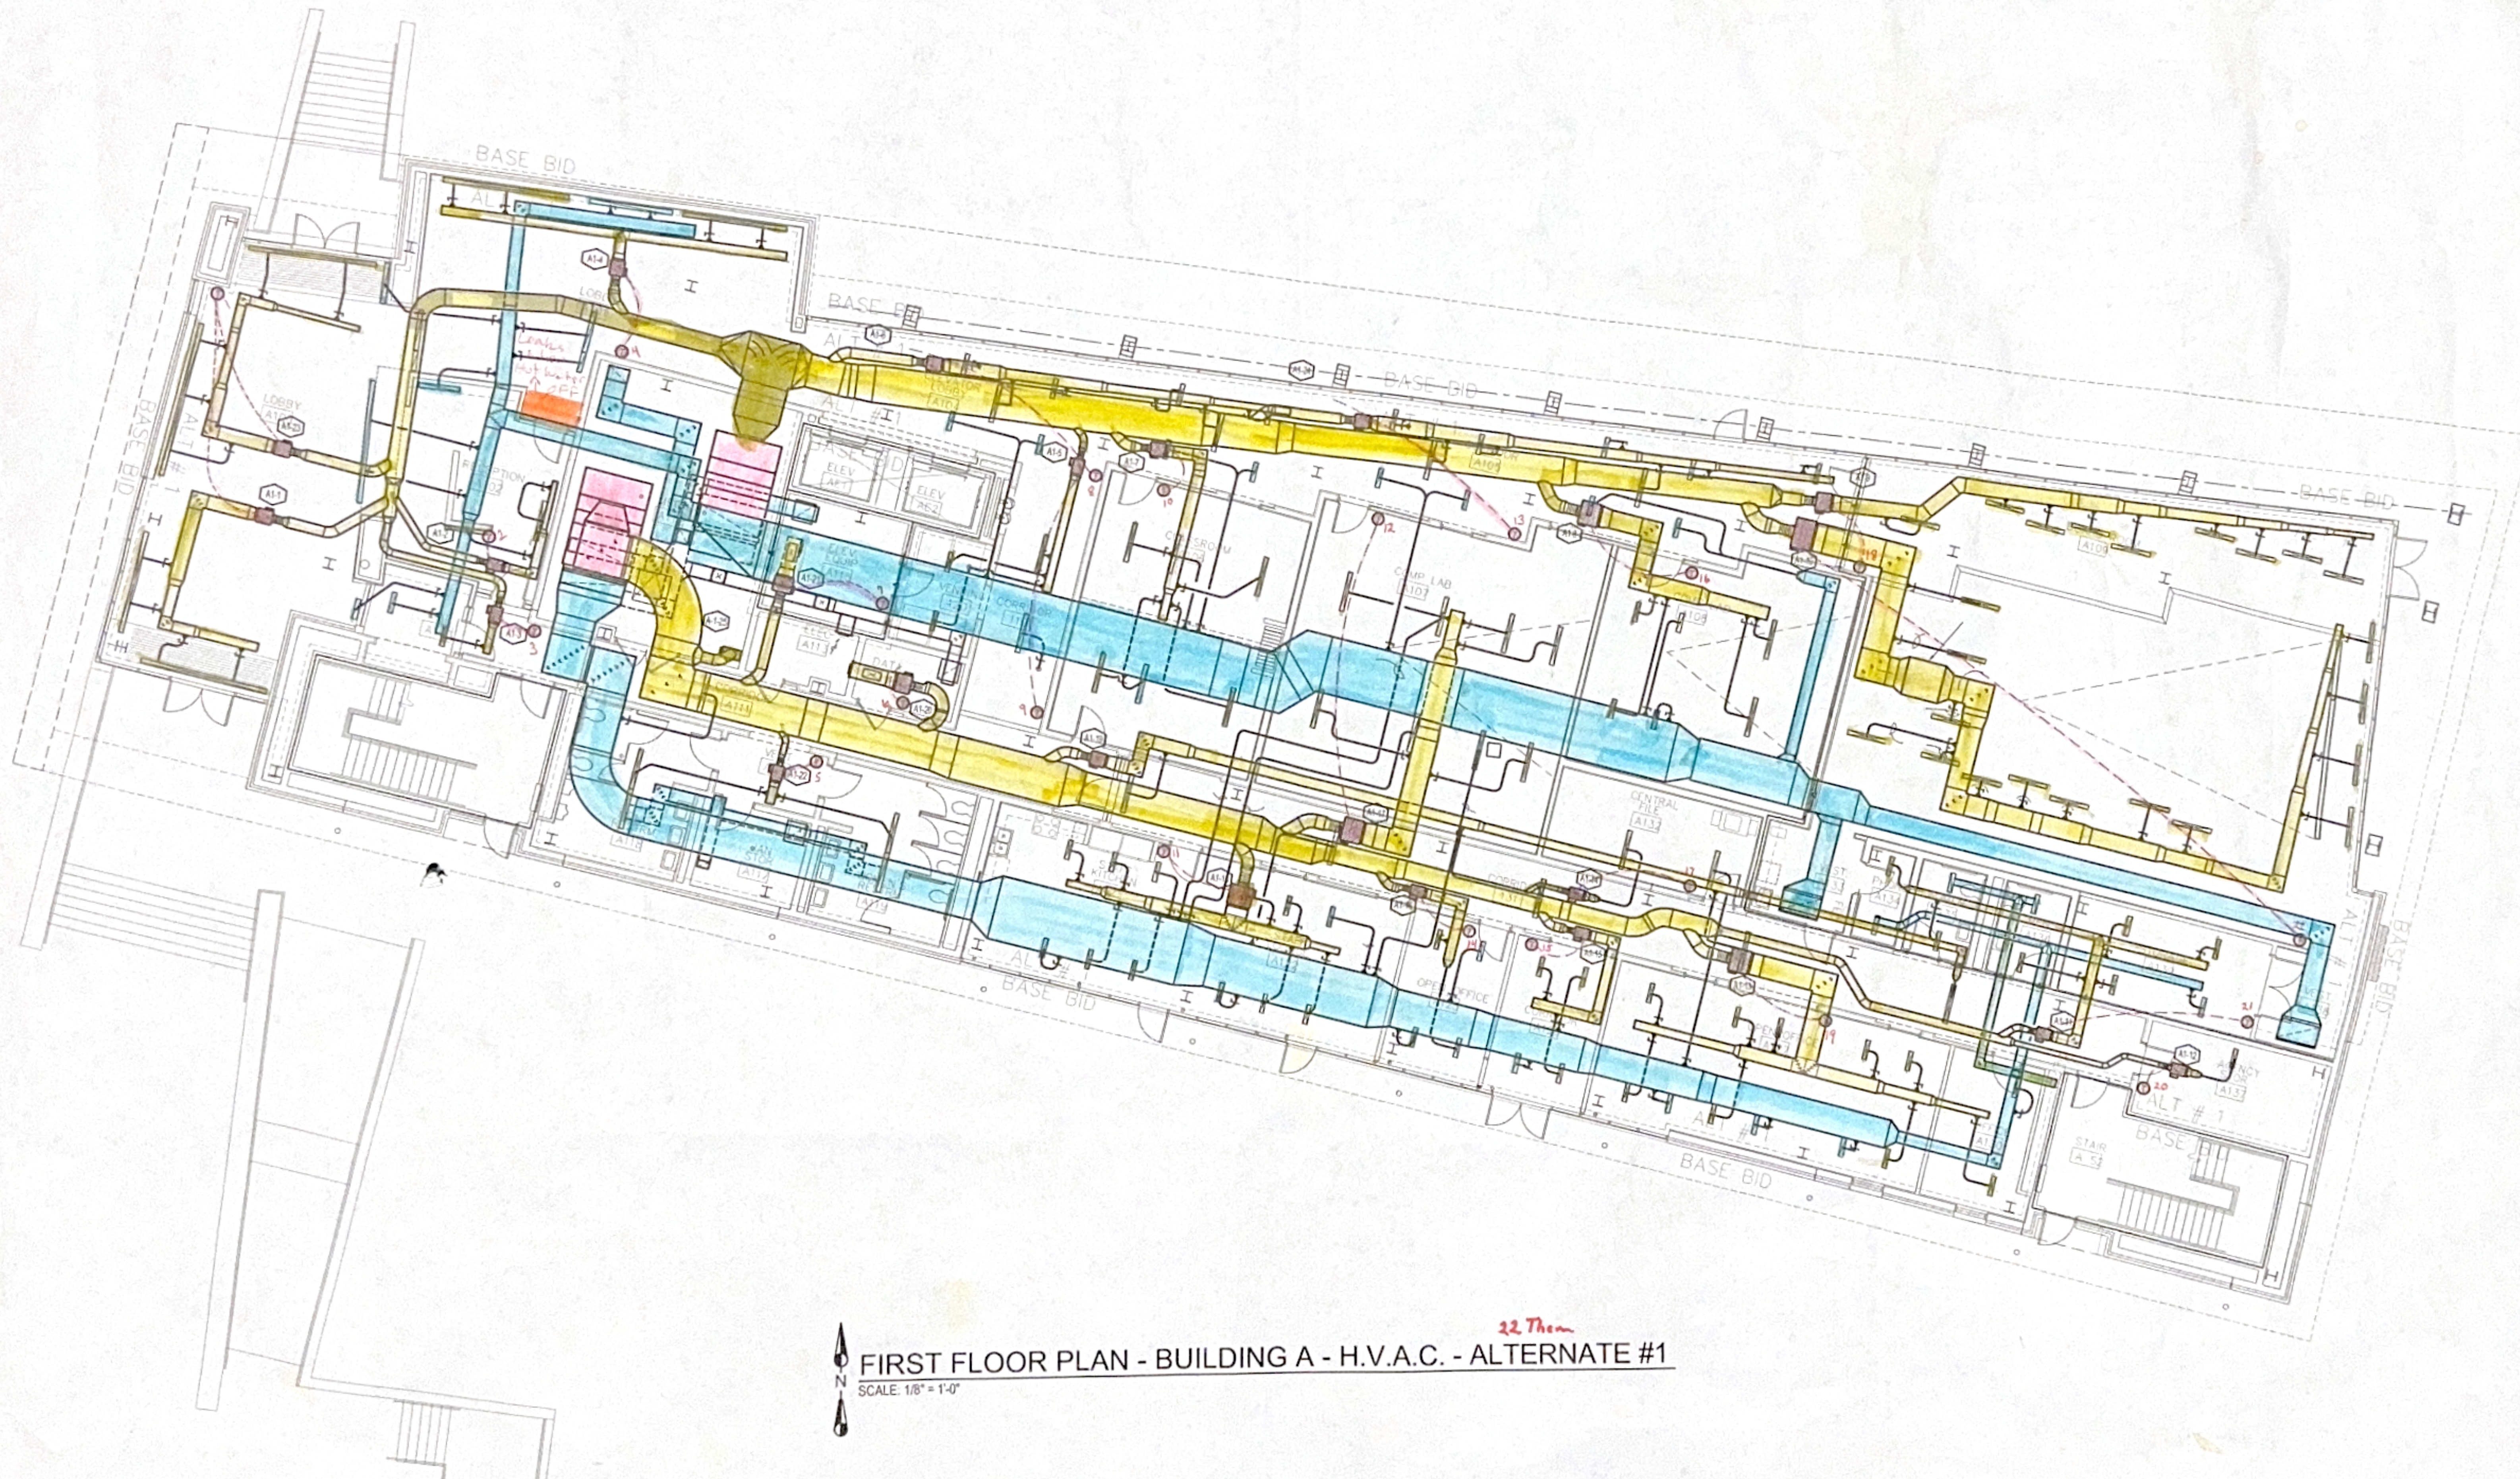


DUVALL DECKER
 ARCHITECTS, P.A.

295 NORTH STATE STREET, JACKSON, MISSISSIPPI 39201 • PHONE 601.733.1128 • WWW.DUVALLDECKER.COM

 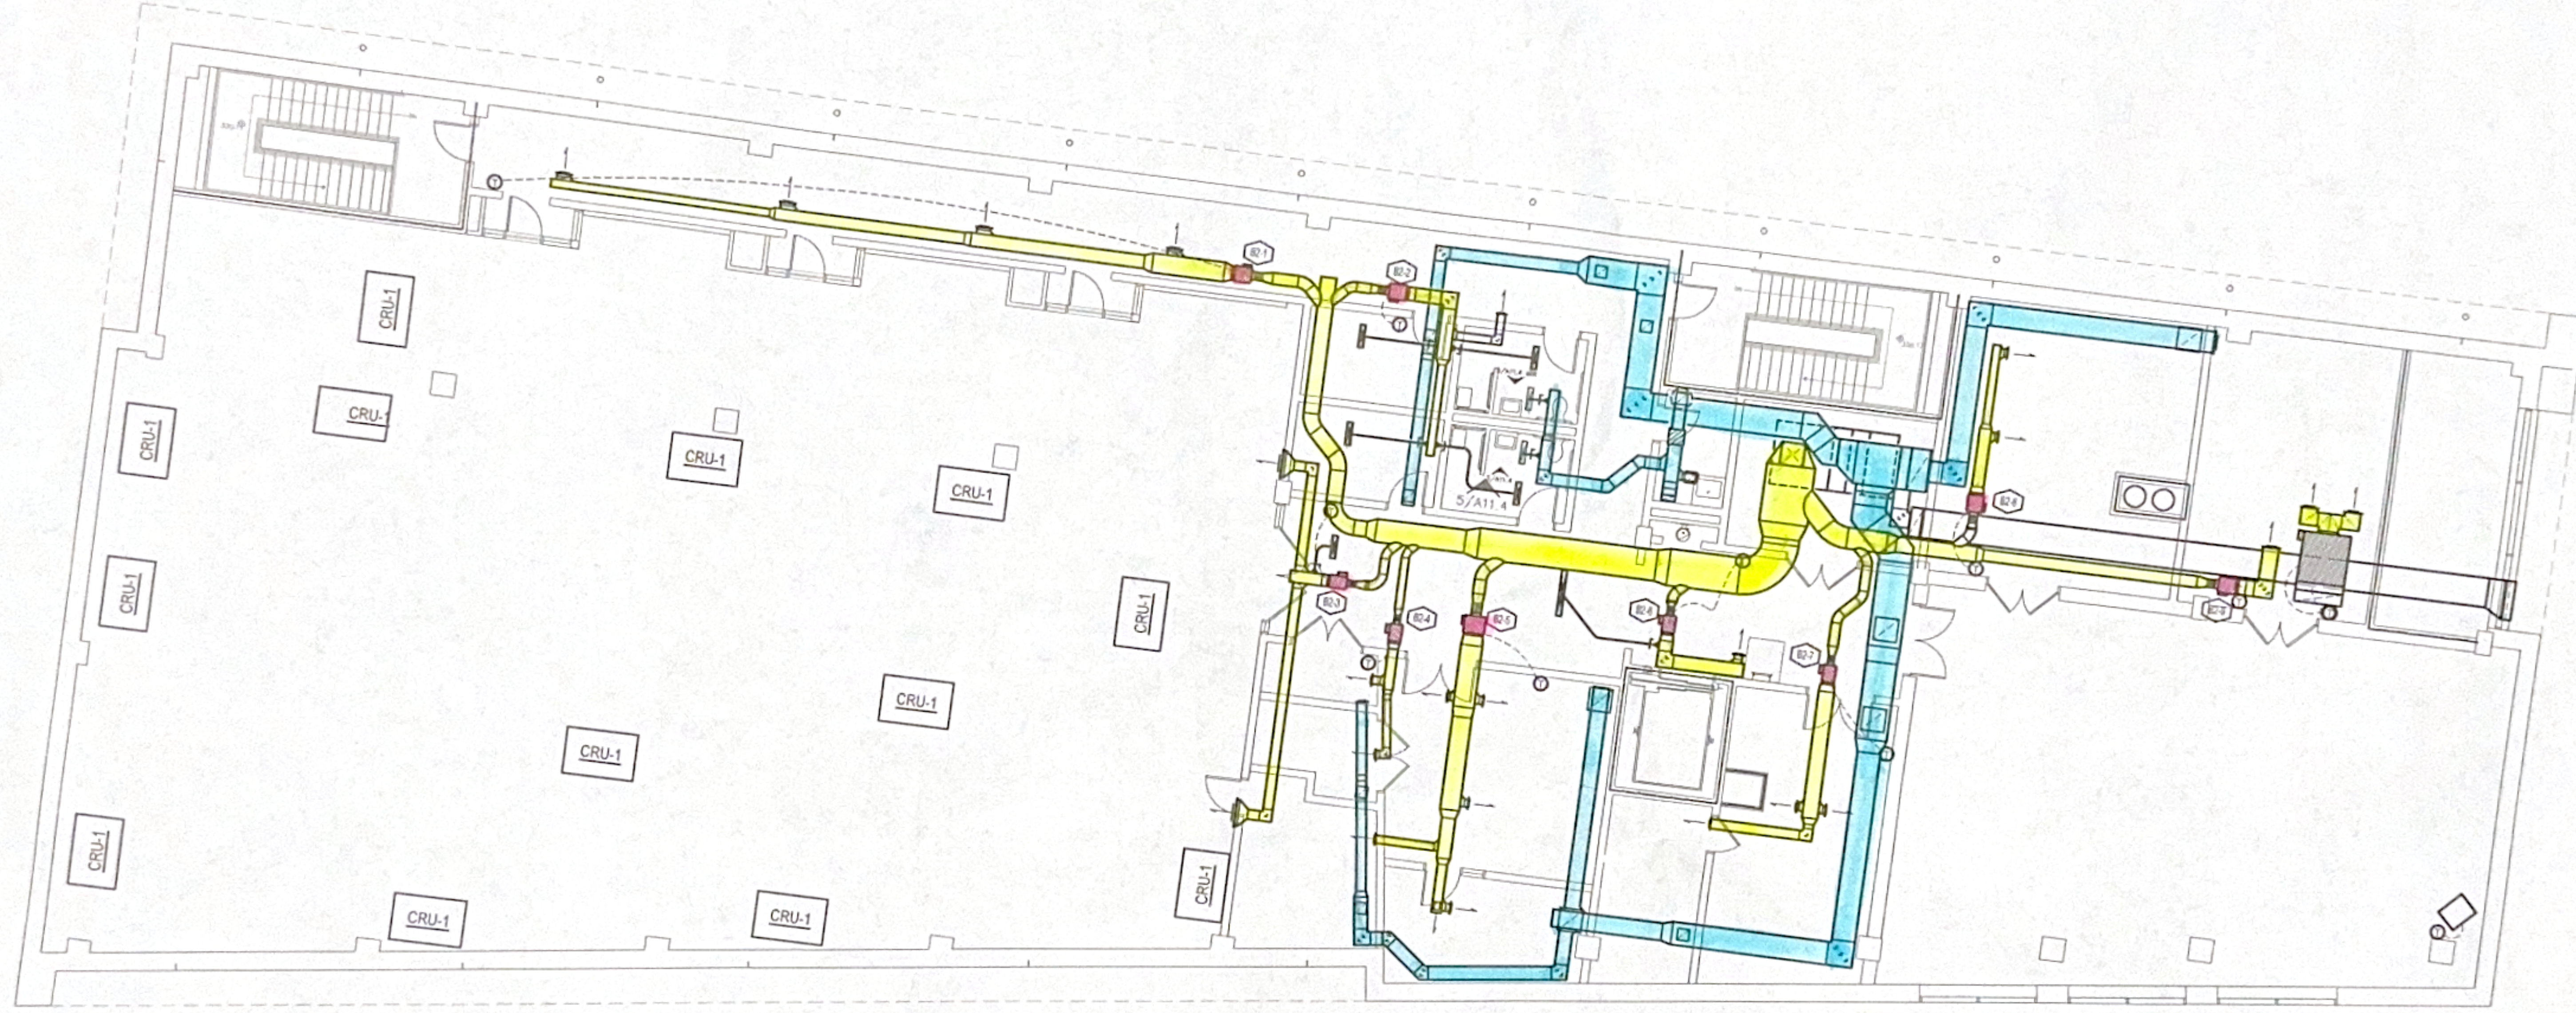

SECOND FLOOR PLAN - BUILDING B - H.V.A.C.
SCALE: 1/8" = 1'-0"

 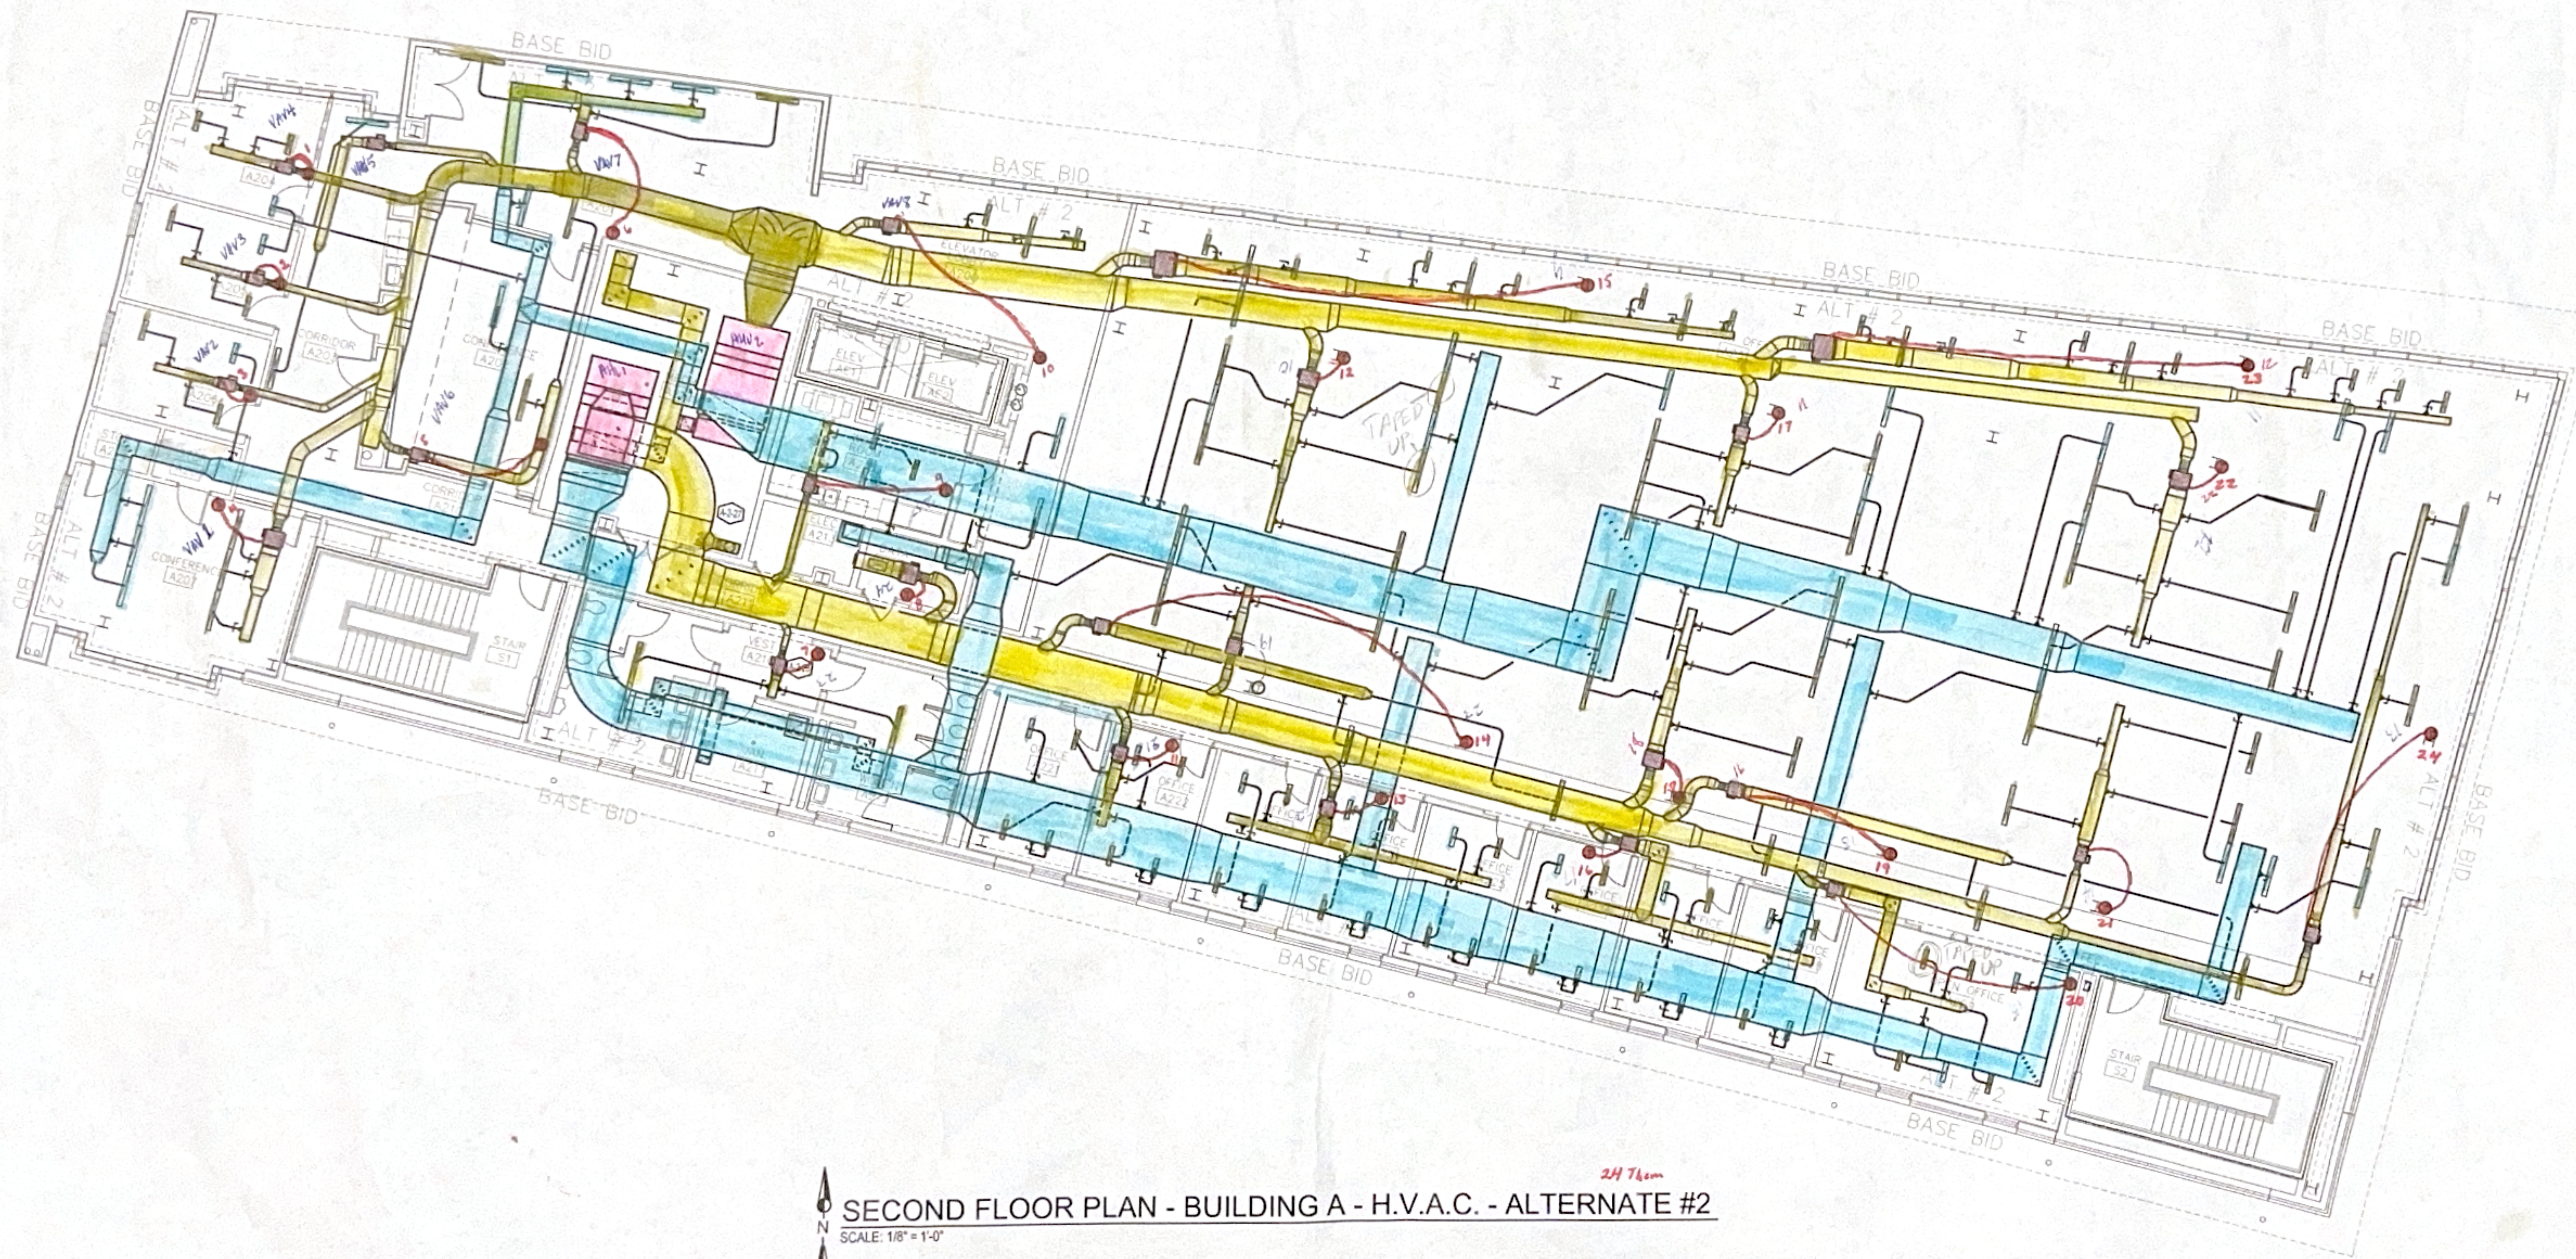

SECOND FLOOR PLAN - BUILDING A - H.V.A.C. - ALTERNATE #2

SCALE: 1/8" = 1'-0"


MDITS COOPERATIVE DATA CENTER
MISSISSIPPI DEPARTMENT OF INFORMATION TECHNOLOGY SERVICES
JACKSON, MISSISSIPPI 39201
BUREAU OF BUILDING, GROUNDS AND REAL PROPERTY MANAGEMENT

DRAWN: TEG
FILE: #0411
M3.2A
FEB. 20, 2007



DUVALL DECKER
ARCHITECTS, P.A.

2915 NORTH STATE STREET, JACKSON, MISSISSIPPI 39216 - PHONE 601.725.1128 - WWW.DUVALDECKER.COM

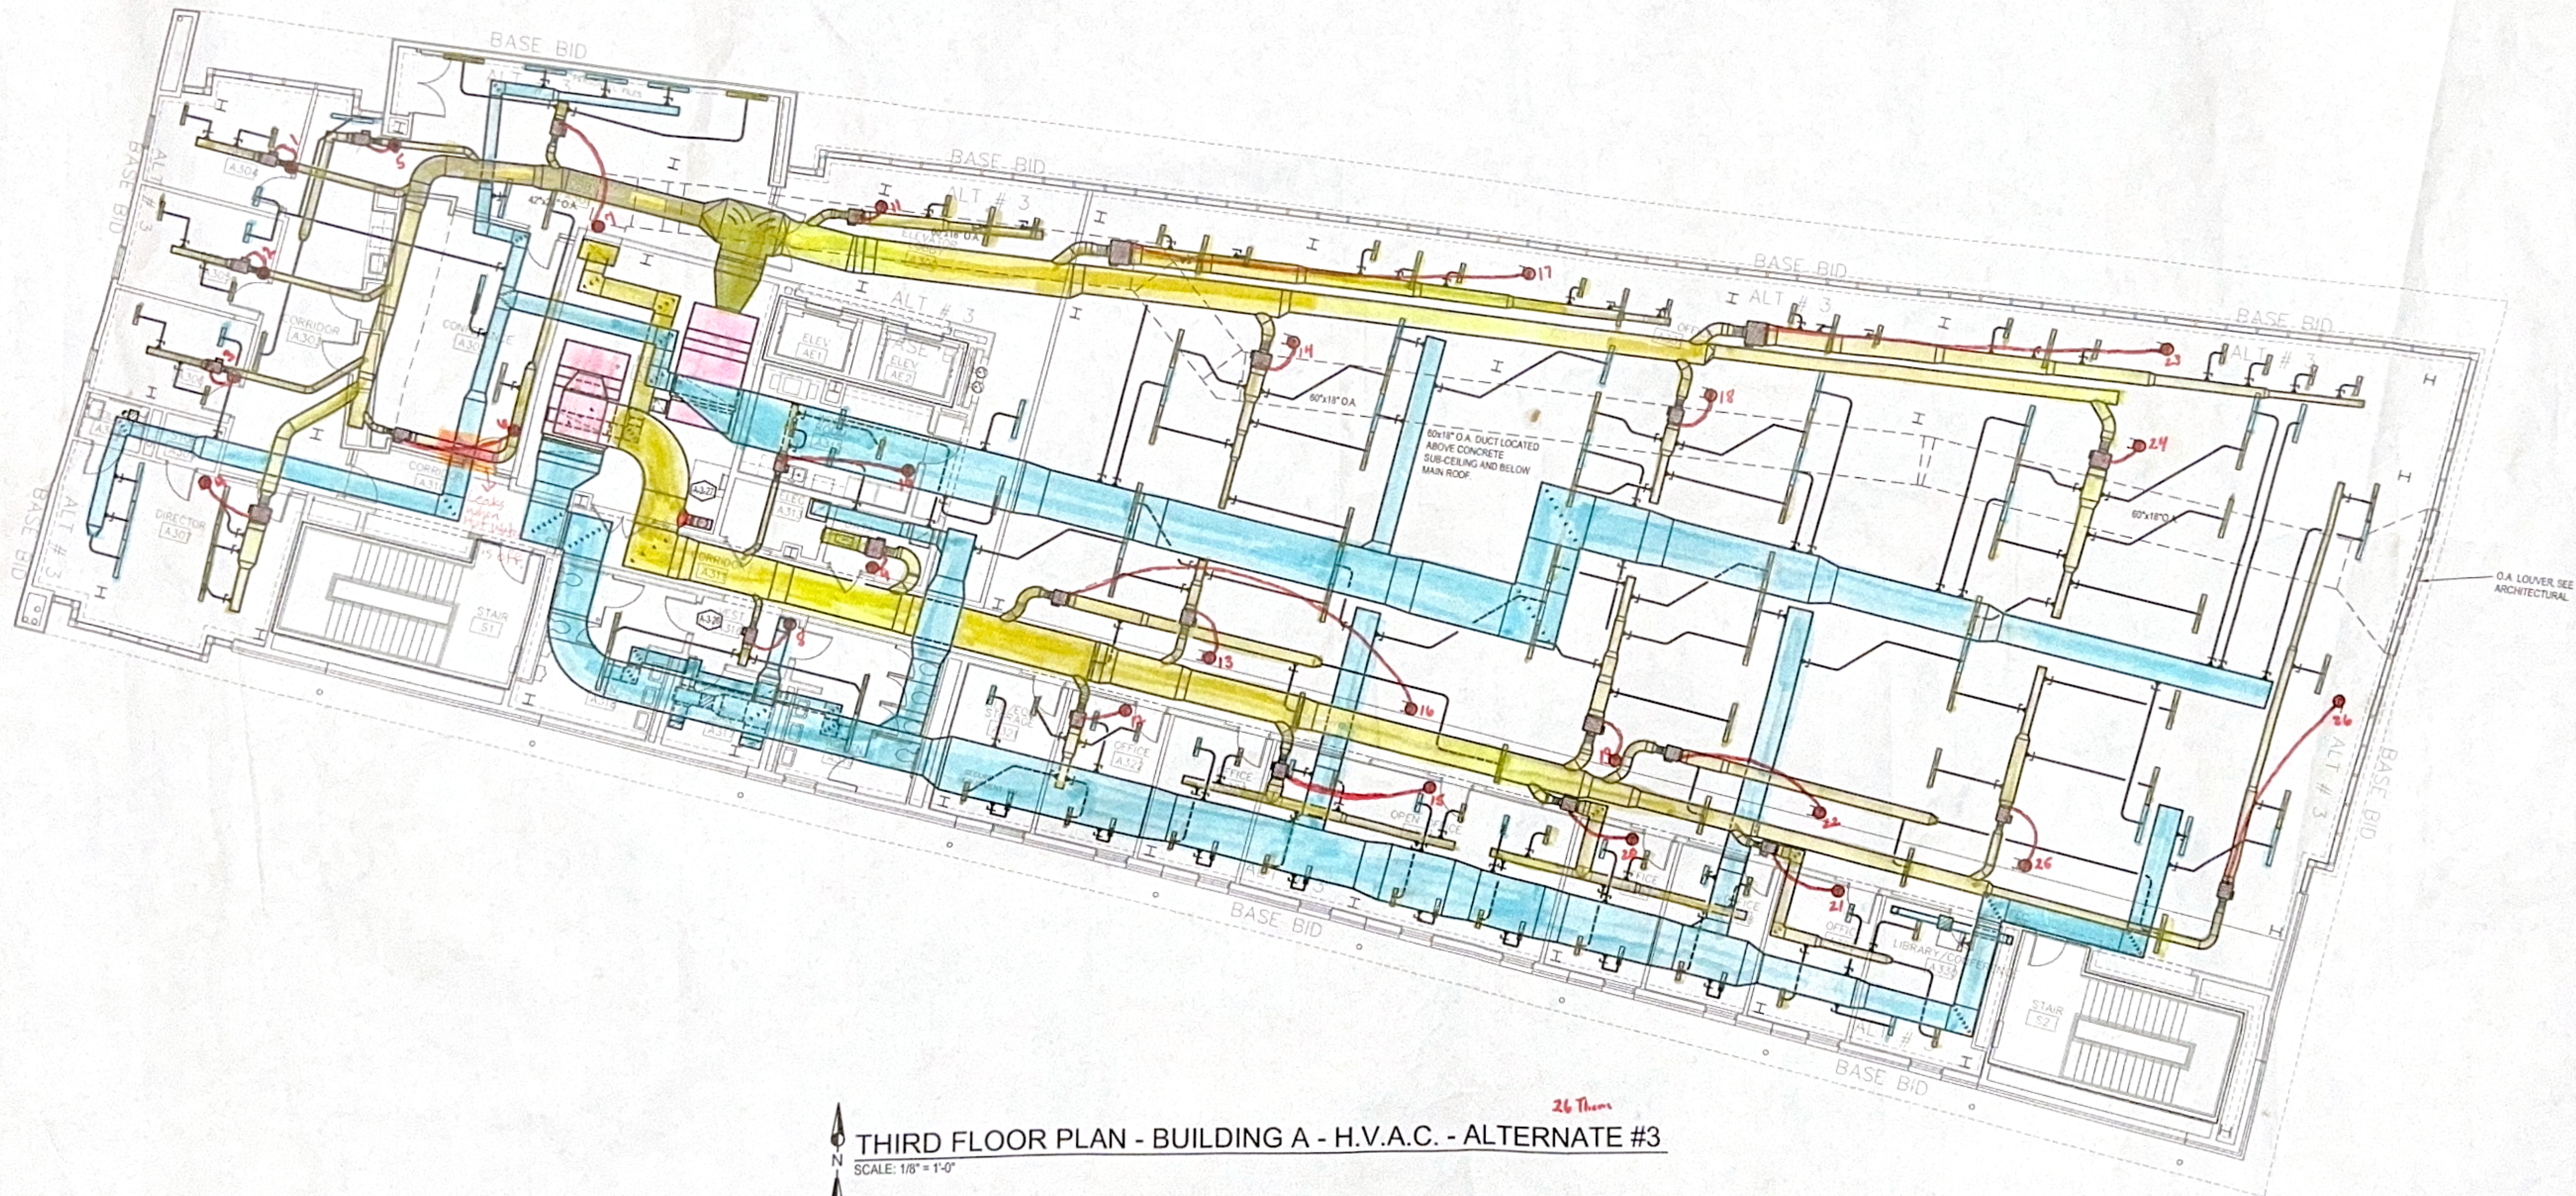

THIRD FLOOR PLAN - BUILDING A - H.V.A.C. - ALTERNATE #3

SCALE: 1/8" = 1'-0"

26 Thoms

MDITS COOPERATIVE DATA CENTER
MISSISSIPPI DEPARTMENT OF INFORMATION TECHNOLOGY SERVICES
JACKSON, MISSISSIPPI
654-577-003

MDITS
FILE:
#0411
M3.3A
FEB. 20, 2007



DUVALL DECKER
ARCHITECTS, P.A.
2015 NORTH STATE STREET, JACKSON, MISSISSIPPI 39216, PHONE 601.773.1128, WWW.DUVALLDECKER.COM