
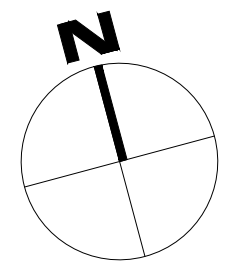


RFP 4647, Attachment B

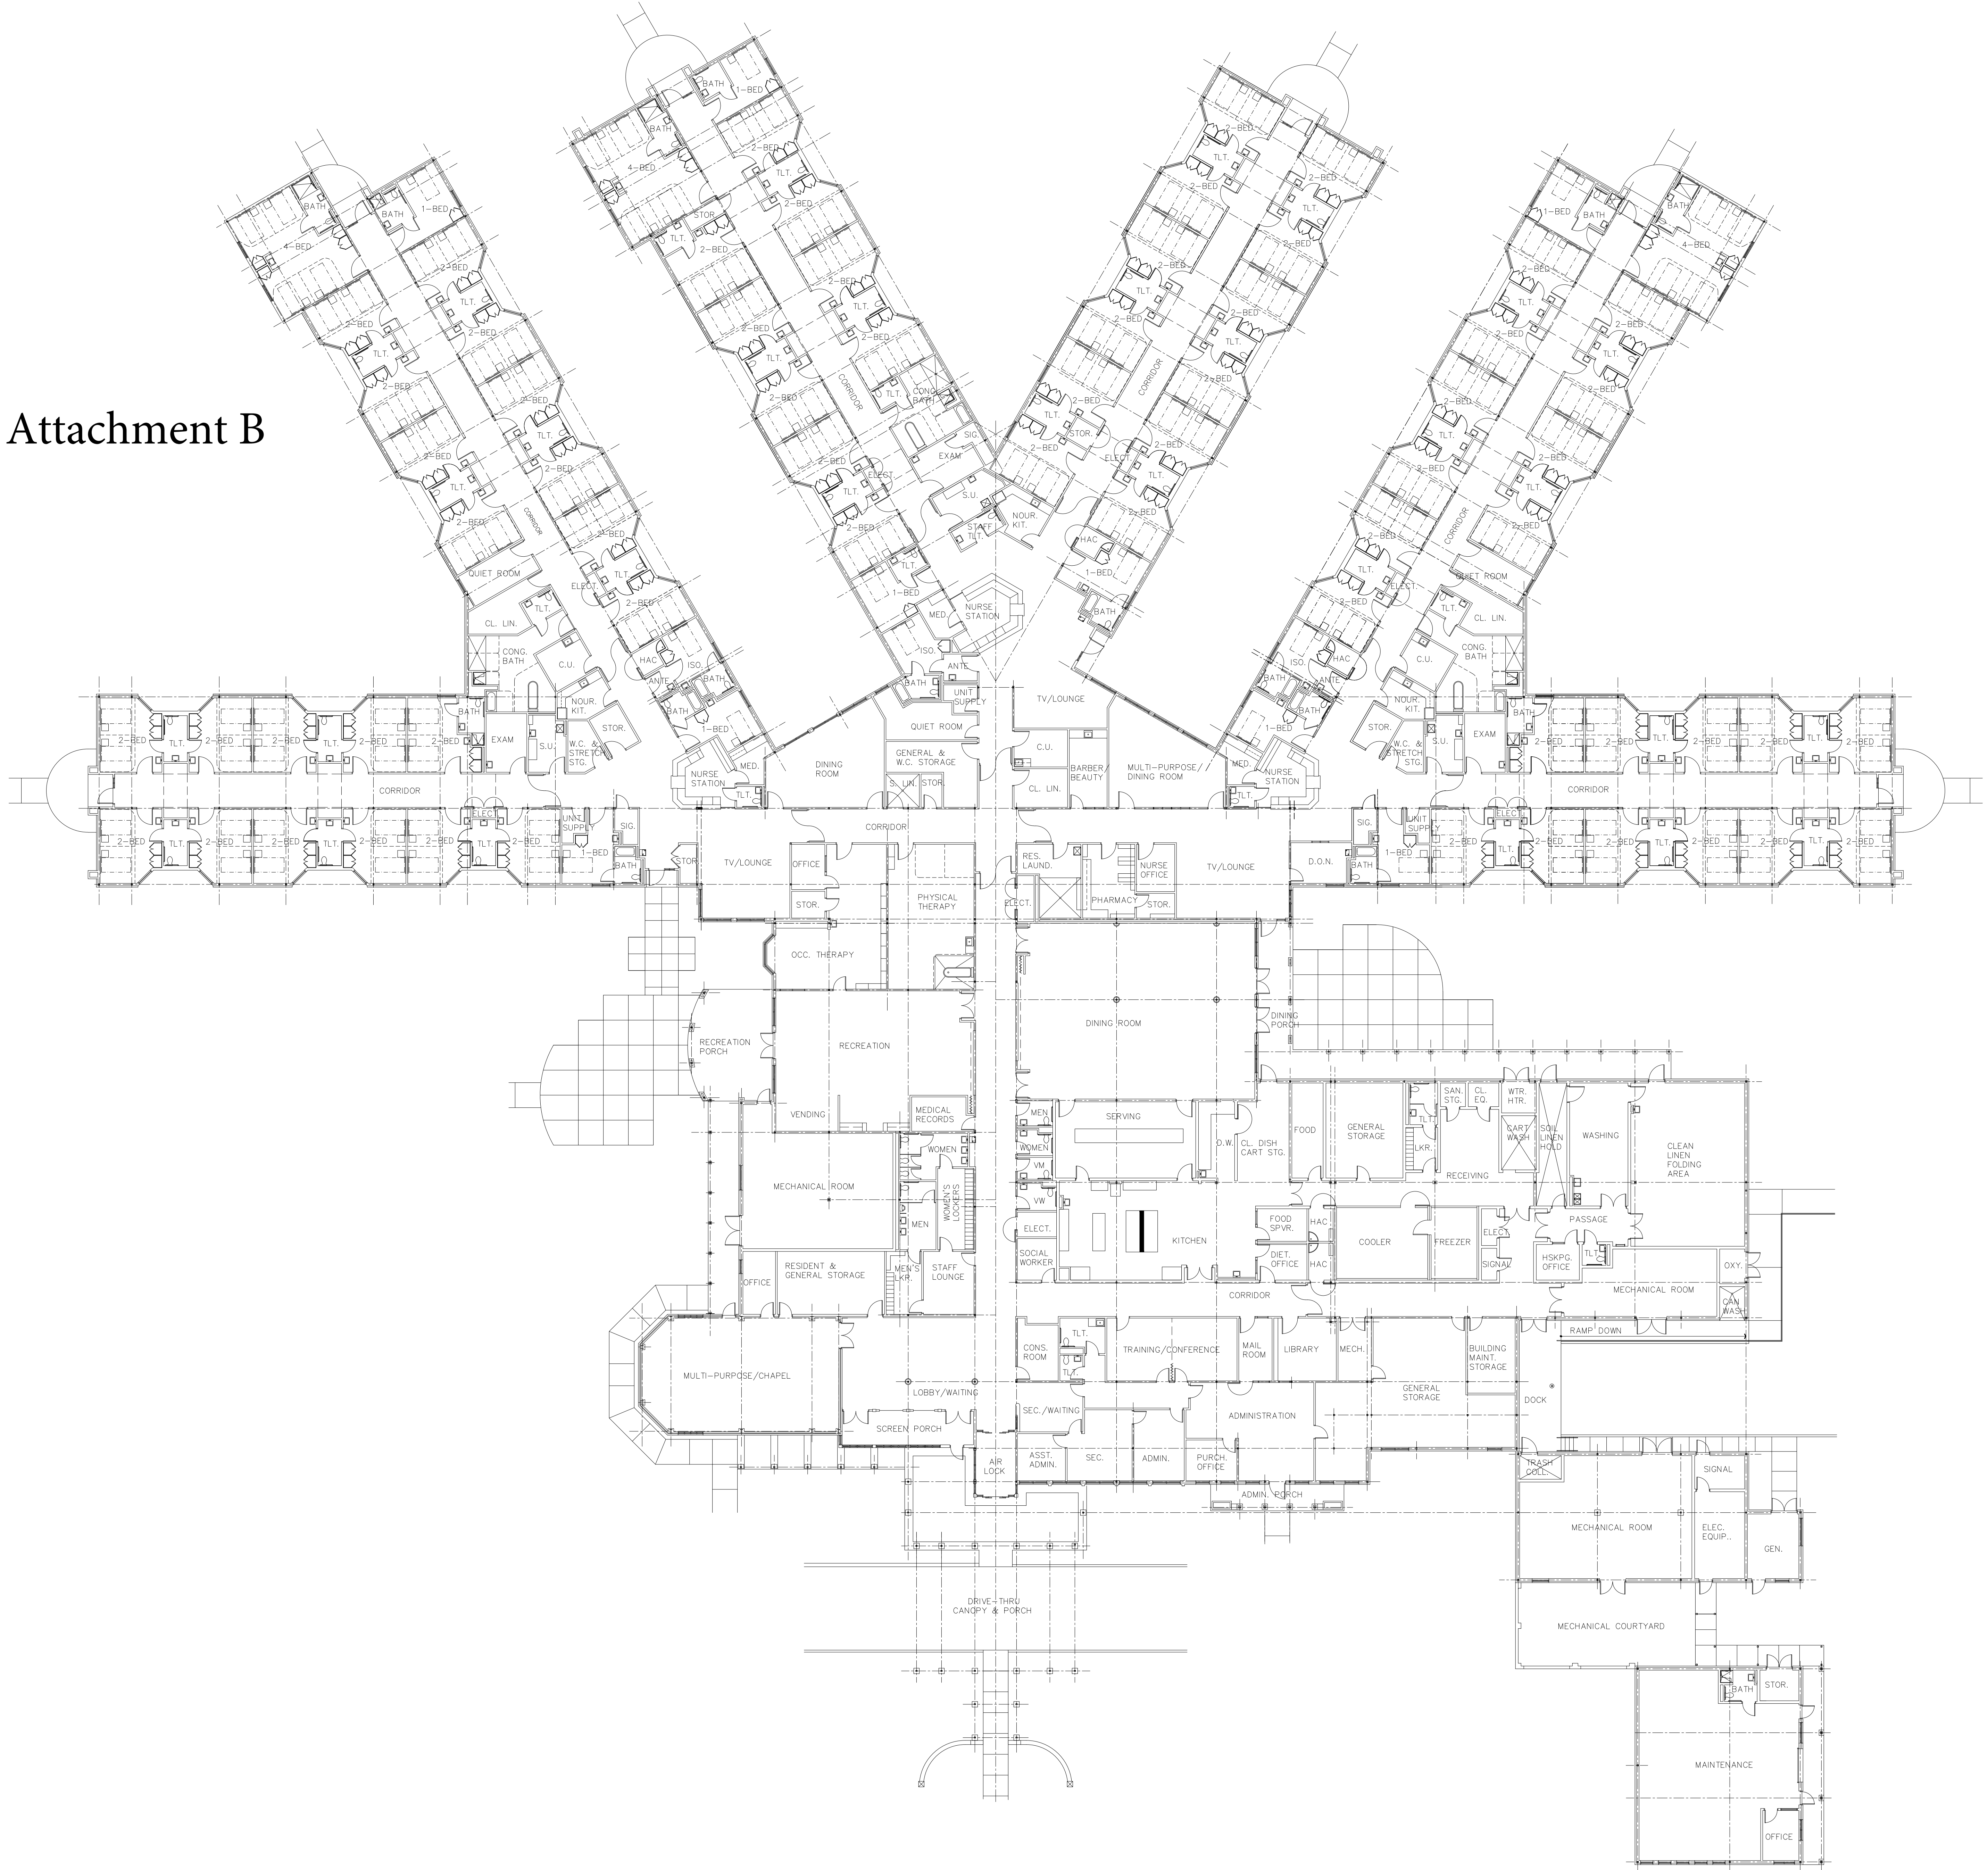

COLLINS OVERALL PLAN
(KOSCIUSKO & OXFORD SAME)